


Podélný řez 1:1000

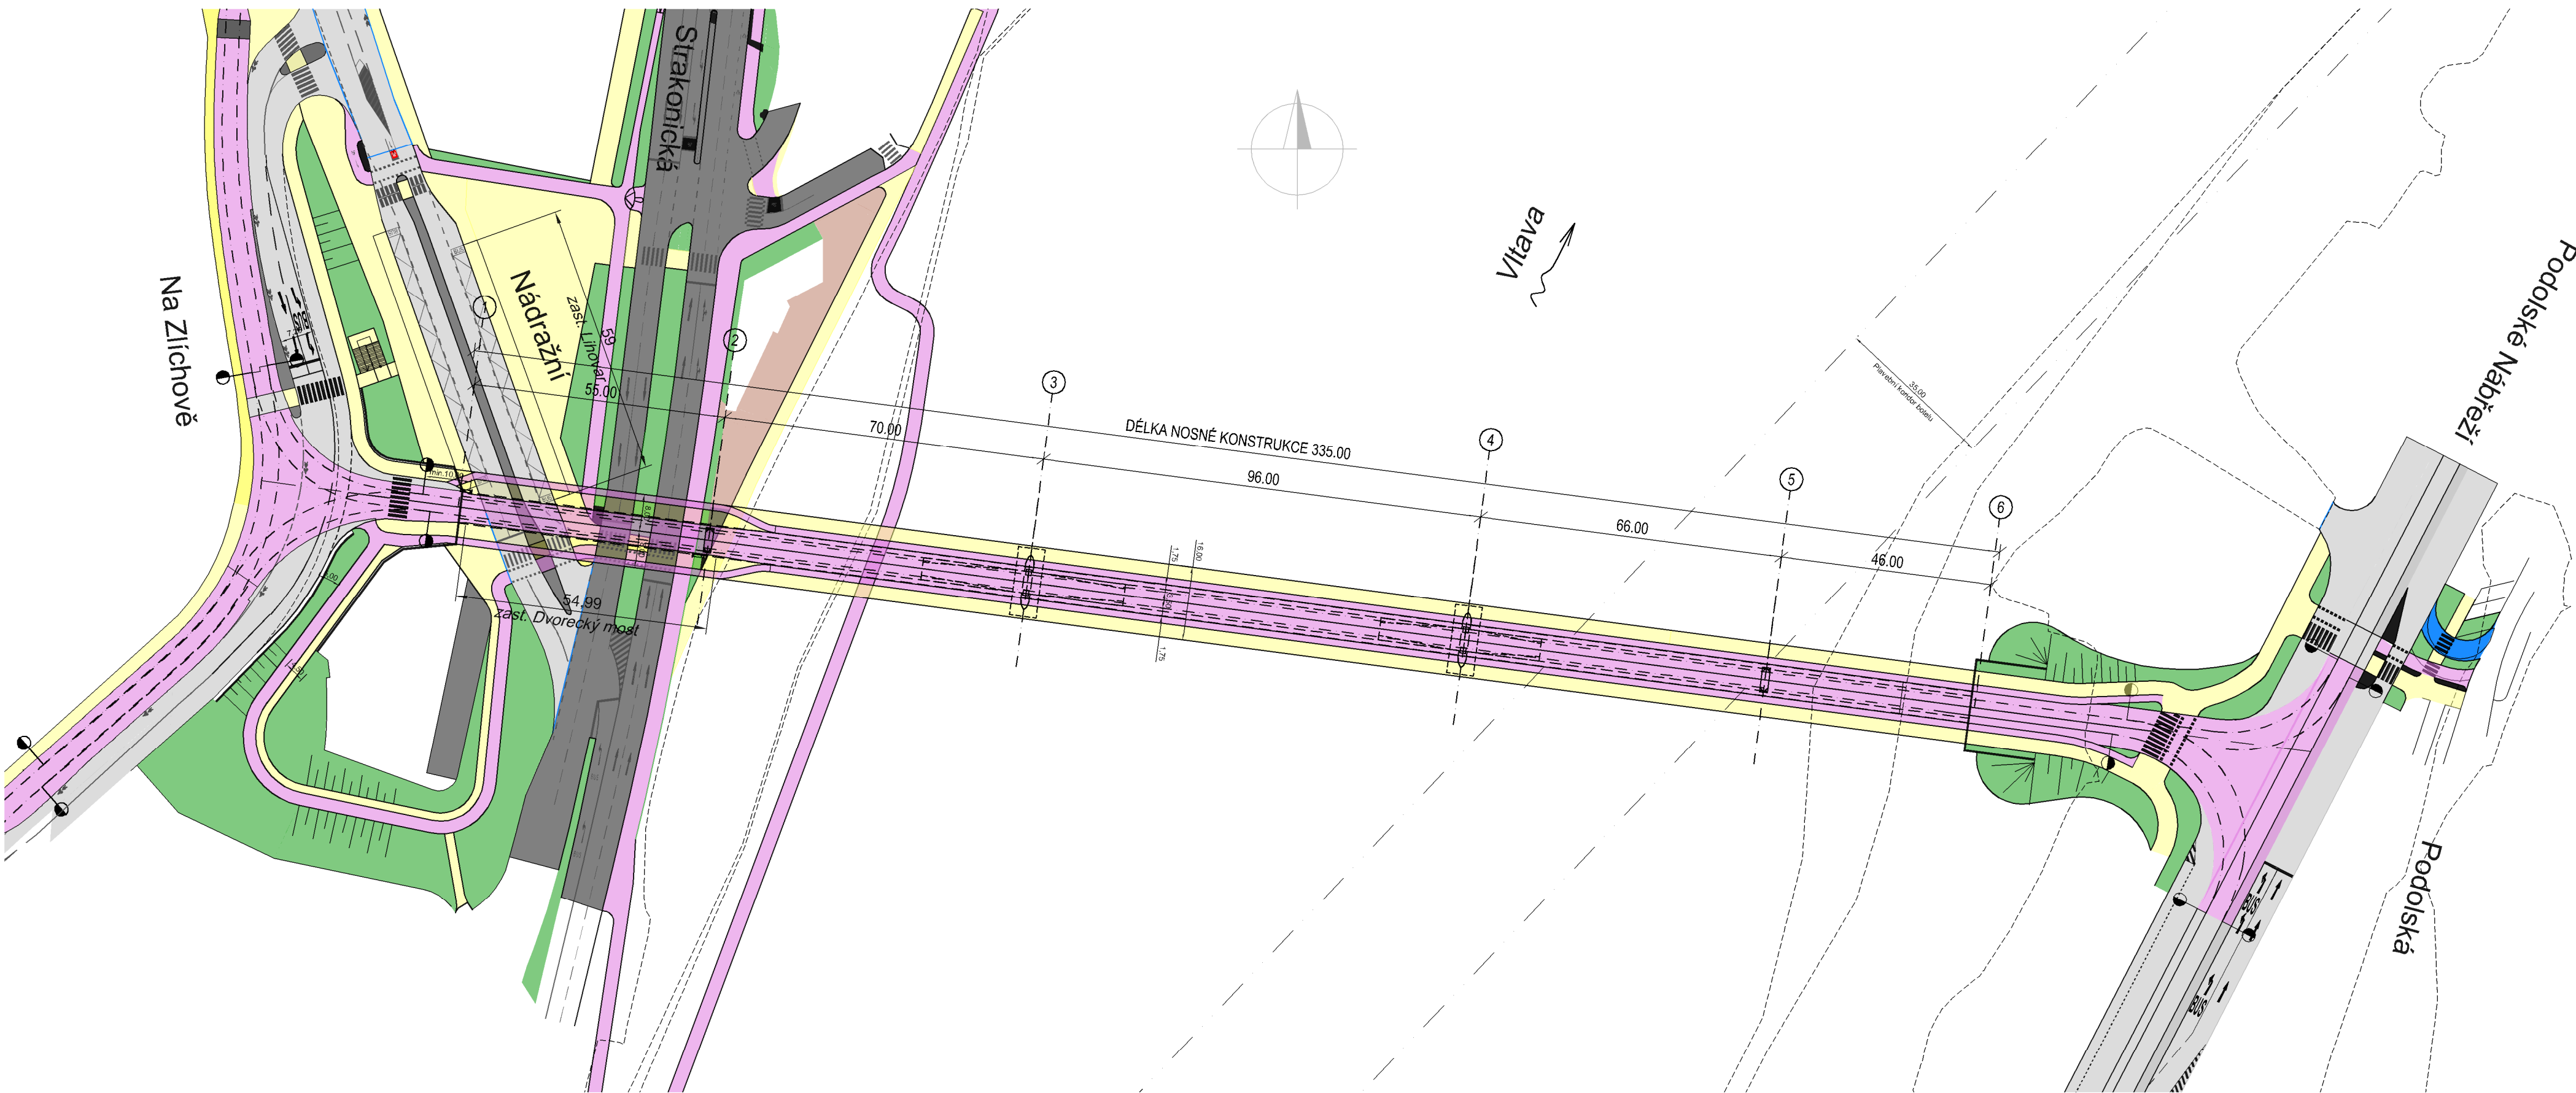

Situace 1:1000